

GENERAL DESIGN GUIDELINES

- 1

SHOW STATION EQUATIONS, BRIDGE NUMBERS AND STATIONING ON MAJOR CROSS ROADS. PLACE BOX AROUND BRIDGE OR CULVERT NUMBER IF BRIDGE OR CULVERT IS BEING WORKED ON WITHIN THE PROJECT.
- 2

LIST ONLY THE SHEETS THAT APPLY TO THE JOB.
- 3

WHEN AVAILABLE, SHOW TRAFFIC, DESIGN SPEED AND POSTED SPEED IN THIS AREA AND ESAL'S. WHEN DESIGN AND POSTED SPEEDS CHANGE SHOW LIMITS OF CHANGE.
- 4

SHOW FUNDING TYPE, CONTROL SECTION, JOB NUMBER, ROUTE, COUNTY, TOWNSHIP AND CITY OR TOWN, IF APPLICABLE.
- 5

SHOW NORTH ARROW, TOWNSHIP & RANGE ON MAP.
- 6

SHOW TYPE OF WORK AND LENGTH OF PROJECT TO MATCH PROPOSAL AND HOW PROGRAMMED IN MPINS.
- 7

SHOW STATE OF MICHIGAN MAP WITH COUNTY FILLED IN.
- 8

TITLE SHEET LEGEND MUST MATCH THE TITLE SHEET MAP.
- 9

CONSULTANT JOBS ONLY - PLACE CONSULTANT BOX ON TITLE SHEET FOR PRIME CONSULTANT ONLY. SUB CONSULTANT WORK FOR THE PRIME MUST HAVE THEIR TITLE BLOCK ON THE SHEETS THEY ARE RESPONSIBLE FOR, NO SIGNATURE REQUIRED.
- MDOT DESIGNED PROJECTS WITH CONSULTANT WORK-IF A CONSULTANT DESIGNS A PORTION OF THE PLANS ON A MDOT DESIGNED PROJECT, THE CONSULTANT MUST SIGN EACH SHEET OF WORK FOR 10 SHEETS OR LESS. IF WORK IS GREATER THAN 10 SHEETS, THE CONSULTANT MUST SIGN THE FIRST SHEET OF WORK AND STATE RESPONSIBLE FOR THE FOLLOWING SHEETS #\_\_ THRU SHEET #\_\_.
- 10

MDOT DESIGN COORDINATOR - FILL IN NAME OF THE PROJECT MANAGER OR THE MDOT COORDINATOR THAT OVERSEES THE CONSULTANT. IF A COMBINED ROAD/BRIDGE PROJECT, PLACE ROAD COORDINATOR ON THE ROAD TITLE SHEET AND PLACE THE BRIDGE COORDINATOR ON THE BRIDGE TITLE SHEET.
- DESIGN UNIT\* - IN HOUSE DESIGNS - FILL IN THE NAME OF THE DESIGN UNIT PERFORMING THE DESIGN.  
- CONSULTANT DESIGNS FILL IN THE NAME OF THE PROJECT MANAGER OR MDOT DESIGN UNIT OVERSEEING THE CONSULTANT DESIGN.
- \*THIS NAME APPEARS IN THE DESIGN UNIT ON THE PLAN SHEETS.
- PROJECT LOCATION (TSC) - FILL IN THE TSC WHERE THE PROJECT IS LOCATED.
- 11

THE MAJOR CONTROL SECTION NUMBER WHERE THE MAJORITY OF THE WORK IS SHOWN IS NOT IN PARENTHESIS AND THE MINOR CONTROL SECTIONS ARE SHOWN IN PARENTHESIS.
- 12

STRETCH THE BOXES VERTICALLY OR USE A SEPARATE TABLE FOR C.S., J.N. AND FEDERAL NUMBERS WHEN MULTIPLE JN'S ARE TO BE LISTED. JN'S NEED TO BE STACKED SO THE APPROPRIATE FEDERAL NUMBERS CAN BE LISTED NEXT TO THEM.
- 13

LEAVE THE AREAS OF MICHIGAN PROJECT NUMBER BLANK AS THESE NUMBERS ARE FILLED IN BY SPECIFICATIONS AND ESTIMATES.
- 14

PLACE LOWEST JOB NUMBER FIRST, TRANSPORT FILE USES LOWEST JOB NUMBER.
- 15

IF A LOG JOB IS PACKAGED WITH A PLAN JOB, SHOW LIMITS OF LOG JOB ON THE TITLE SHEET. PART 1A IS THE ROAD PLAN INDEX, PART 1B IS THE LOG JOB WITH JOB NUMBER, PART 2 IS ONLY FOR BRIDGE PLANS. A SEPARATE MAP MAY BE REQUIRED IF THE LOG JOB LOCATION CANNOT FIT ON THE MAIN MAP.
- 16

ADD MGF (MICHIGAN GEOGRAPHIC FRAMEWORK) VERSION FOR PR NUMBERS NOTE WITH CORRECT VERSION NUMBER.
- 17

MAKE ROAD NAMES LEGIBLE.
- 18

ADD NAMES OF DELIVERY ENGINEER, ENGINEER OF DEVELOPMENT, AND PROJECT MANAGER BELOW SIGNATURES.
- 19

LOCATION OF MAP IS LOCATED ON LINE AT THE FOLLOWING WEBSITE,  
<http://www.mcgi.state.mi.us/mgdl/?action=ext>, "CUT AND PASTE" THIS LINK ONTO YOUR BROWSER WINDOW.
- 20

SHOW ANY DETOURS, IF AVAILABLE.
- 21

STIPPLE IN TOWNSHIP & CITY LIMIT LINES AS SHOWN.
- OTHER:  
THE LOCATION MAP SHOULD PREFERABLY SHOW TWO TRUNKLINE CROSSINGS AND NAMES OF MAJOR CROSSROADS AND CITIES.
- SHOW P.O.B. AND P.O.E. STATIONING AND CONTROL SECTION MILE POSTS AND PR NUMBERS.
- REFER TO DESIGN MANUAL.
- MAKE SURE R.R. NAMES ARE UPDATED. CONTACT R.R. COORDINATION AREA FOR R.R. NAMES.

PART 1  
ROAD  
PLANS

SHEET  
NUMBERS

TITLE .....	1
TYPICAL CROSS SECTIONS .....	2-5
MISCELLANEOUS DETAIL .....	6-7
GUARDRAIL DETAILS .....	8
NOTE SHEET .....	9
STANDARD SYMBOLS .....	10
WITNESSES AND BENCHMARKS .....	11
PLAN .....	12-16
DETAIL GRADES SHEET .....	17-18
CULVERT EXTENSION DETAIL SHEETS (JN 84742A) .....	19-24
MAINTAINING TRAFFIC/CONSTRUCTION STAGING .....	25
PAVEMENT MARKING .....	26
LOG OF BORINGS .....	27-31
SPECIAL DETAILS .....	32-40

PART 2  
BRIDGE  
PLANS  
JN 58762A

MICHIGAN  
DEPARTMENT OF TRANSPORTATION

PLANS OF PROPOSED

MICHIGAN PROJECT

CONTROL SECTION 59044 (59043, 59045 )



JOB NUMBER 53379A, 58762A, 84742A

M-46

MONTCALM COUNTY  
BELVIDERE & HOME TOWNSHIP

THE IMPROVEMENTS COVERED BY THESE PLANS SHALL BE DONE IN ACCORDANCE  
WITH THE MICHIGAN DEPARTMENT OF TRANSPORTATION 2003  
STANDARD SPECIFICATIONS FOR CONSTRUCTION. PR # & MILEPOST ARE FROM  
MGF VERSION #1.

	YEAR 2005	YEAR 2025
A.D.T. ....	8200	11300
D.H.V. ....	820	1130
COMM. % .....	6	7
DESIGN SPEED/POSTED SPEED		
POB TO STA 52+00 60/55 MPH		
STA 52+00 TO POE 55/50 MPH		
FLEXESAL .....	1,840,280	

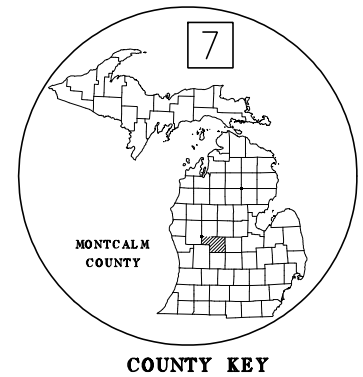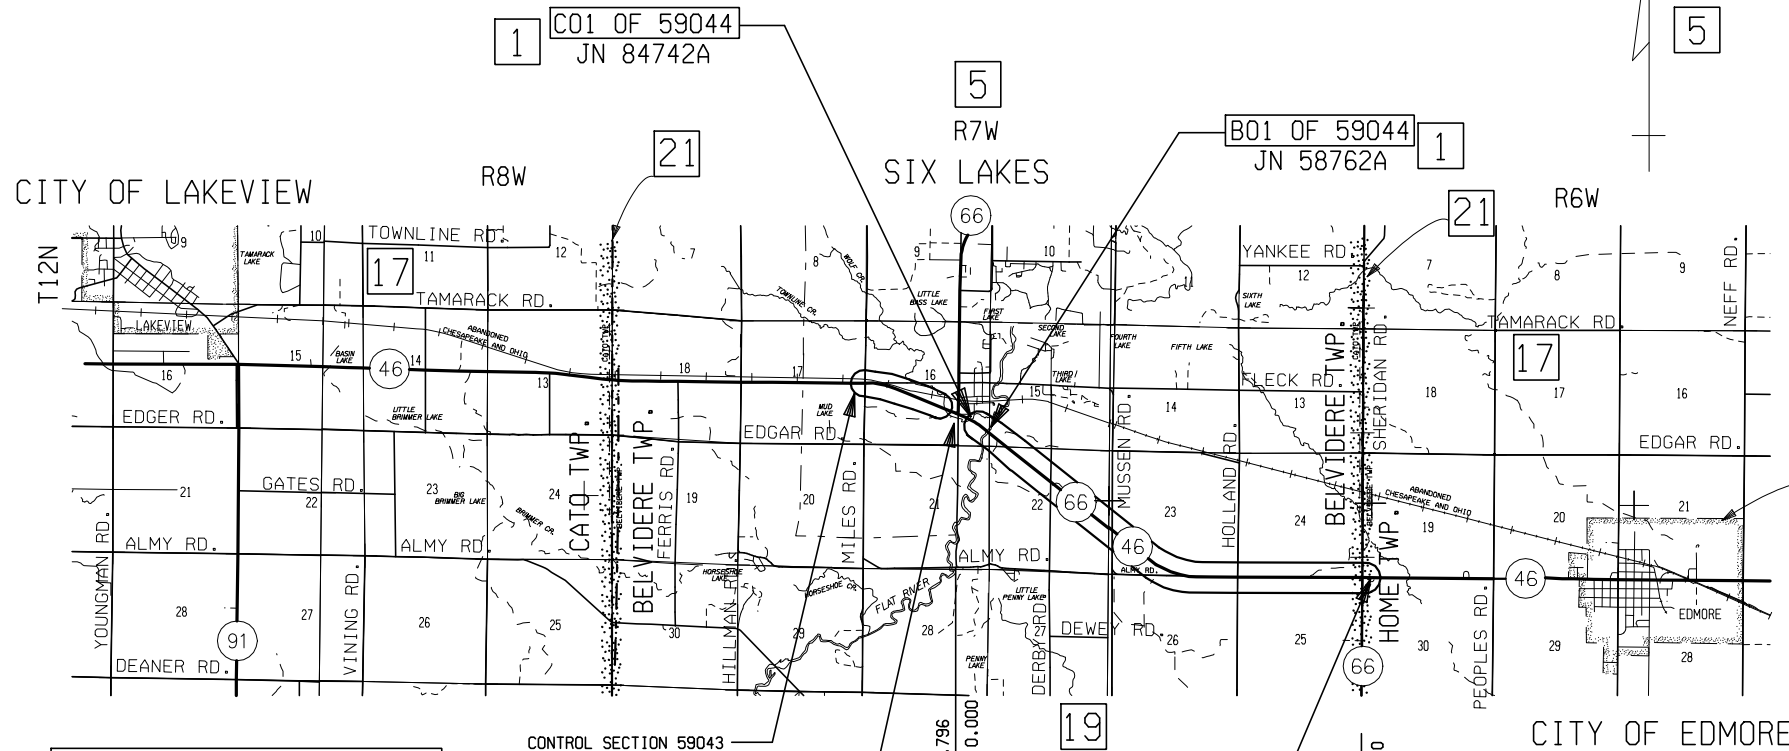

STATION EQUATION  
STA. 172+79.08 BK = STA. 173+17.72 AH  
LINE SHORTENS 38.64'

CONTROL SECTION 59043  
JOB NUMBER 53379 A  
POINT OF BEGINNING STA.0+00  
C.S.M.P. 4.898  
P.R. 1205603  
P.R.M.P. 4.898

GAP PROJECT  
FROM:  
C.S. 59043  
STA.41+92 C.S.M.P. 5.692

TO:  
C.S. 59044  
STA. 52+00 C.S.M.P. 0.087  
TOTAL LENGTH 1008'

CONTROL SECTION 59045  
JOB NUMBER 53379 A  
POINT OF ENDING STA.245+29  
C.S.M.P. 0.096  
P.R. 1205603  
P.R.M.P. 9.363

4.465 MILES

CONTRACT FOR: COLD MILLING HMA SURFACE, DETAIL 8 PAVEMENT JOINT  
AND CRACK REPAIR AND RESURFACING WITH A 12' x 7' SLAB CULVERT  
EXTENSION, GUARDRAIL UPGRADES AND SAFETY IMPROVEMENTS.

APPROVALS

RECOMMENDED FOR APPROVAL	PROJECT MANAGER - JULIE TERRY	DATE
RECOMMENDED FOR APPROVAL	DELIVERY ENGINEER - KEVIN McREYNOLDS	DATE

MICHIGAN  
DEPARTMENT OF TRANSPORTATION  
KIRK T. STEUDLE - DIRECTOR

APPROVED BY  
ENGINEER OF DEVELOPMENT - JOHN POLASEK

MDOT Michigan Department of Transportation	MDOT DESIGN COORDINATOR HOWARD CITY TSC	DESIGN UNIT TERRY
---	--	----------------------

CONTROL SECTION	JOB NUMBER	FEDERAL NUMBERS PROJECT	ITEM	SHEET NO.
59044 (59043, 59045 )	53379A 58762A 84742A			1

1 - 1


FILE NAME: 53379/TITLE SHEET.dgn  
DRAWN BY:  
CHECKED BY:  
DATE:  
DATE:  
C.S. 59044 (59043, 59045 ) - J.N. 53379A, 58762A, 84742A

PART 1  
ROAD  
PLANS

SHEET  
NUMBERS

TITLE	1
TYPICAL CROSS SECTIONS	2-5
MISCELLANEOUS DETAIL	6-7
GUARDRAIL DETAILS	8
NOTE SHEET	9
STANDARD SYMBOLS	10
WITNESSES AND BENCHMARKS	11
PLAN	12-16
DETAIL GRADES SHEET	17-18
CULVERT EXTENSION DETAIL SHEETS	19-24
MAINTAINING TRAFFIC/CONSTRUCTION STAGING	25
PAVEMENT MARKING	26
LOG OF BORINGS	27-31
SPECIAL DETAILS	32-40

15

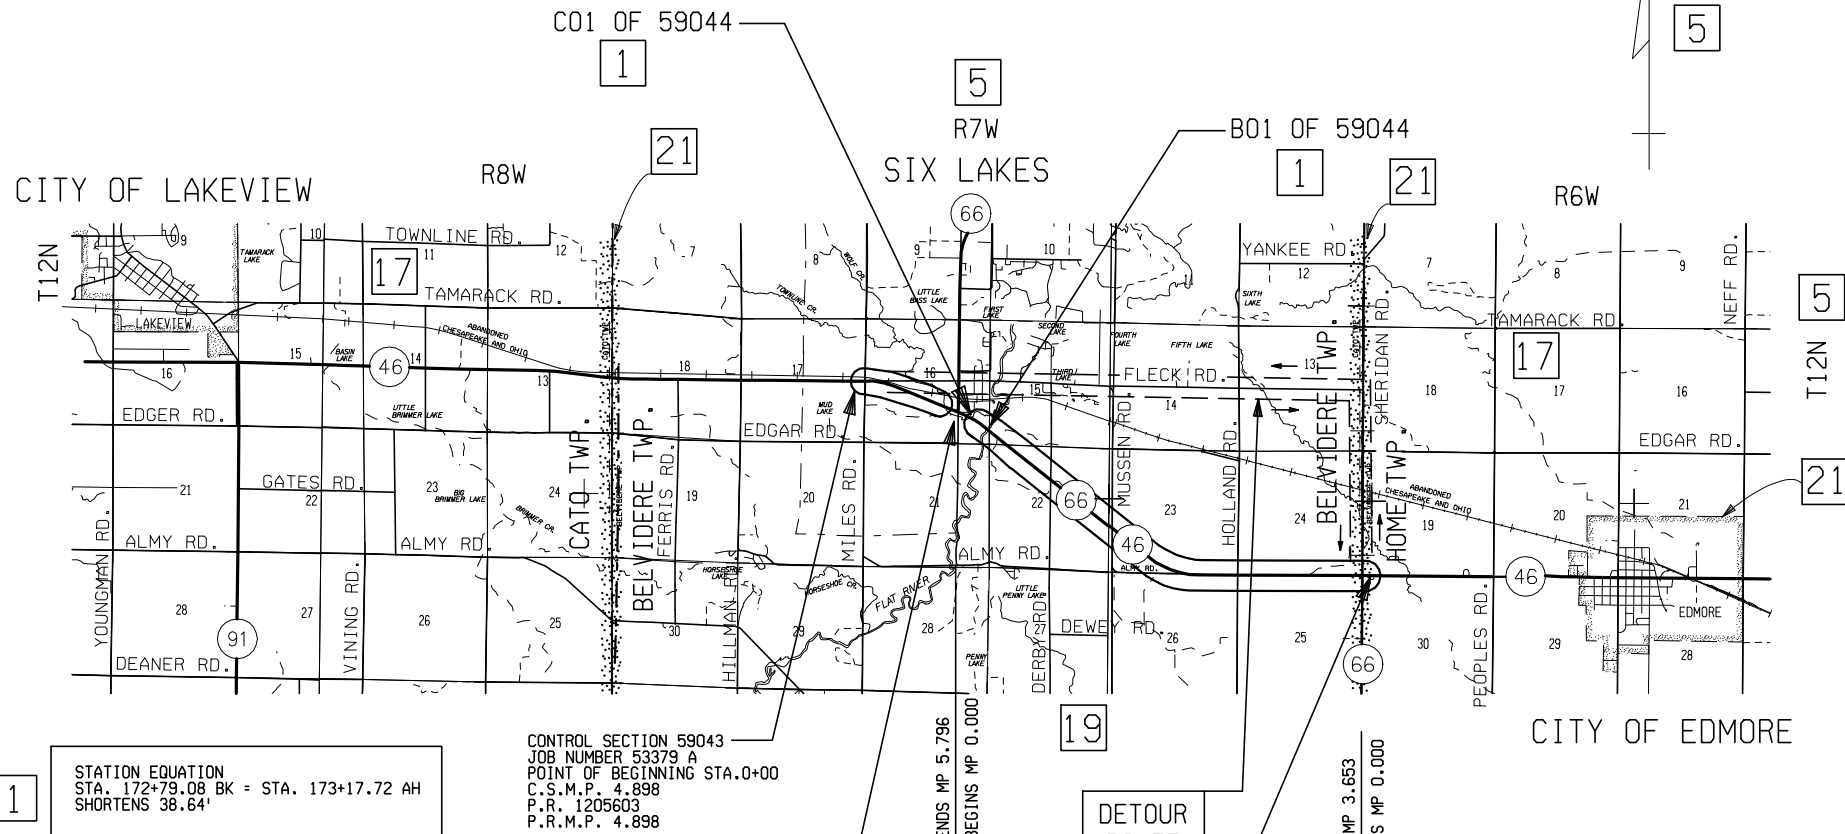

TITLE SHEET LEGEND

PROPOSED PROJECT	=====
EXISTING ROADS	=====
PAVED	=====
SECTION LINE	=====
TOWNSHIP LINE	=====
COUNTY LINE	=====
CITY OR VILLAGE LIMITS	=====
RAILROADS	=====
DETOUR ROUTE	=====

MICHIGAN  
DEPARTMENT OF TRANSPORTATION

PLANS OF PROPOSED

MICHIGAN PROJECT

CONTROL SECTION

JOB NUMBER

M-46

MONTCALM

COUNTY

BELVIDERE & HOME

TOWNSHIP


53379A

59044 (59043, 59045 )

THE IMPROVEMENTS COVERED BY THESE PLANS SHALL BE DONE IN ACCORDANCE WITH THE MICHIGAN DEPARTMENT OF TRANSPORTATION 2003 STANDARD SPECIFICATIONS FOR CONSTRUCTION. PR # & MILEPOST ARE FROM MGF VERSION #1.

3

A.D.T.	8200	YEAR 2005	16
D.H.V.	820	YEAR 2025	11300
COMM. %	6	1130	7
DESIGN SPEED/POSTED SPEED			
POB TO STA 52+00	60/55 MPH		
STA 52+00 TO POE	55/50 MPH		
FLEXESAL		1,840,280	

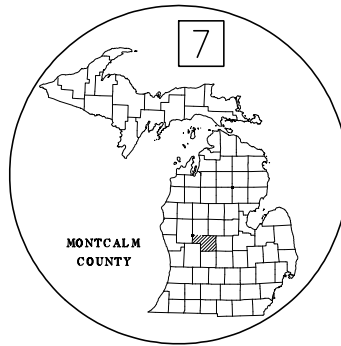

COUNTY KEY

4.465 MILES

CONTRACT FOR: COLDMILLING HMA SURFACE, DETAIL 8 PAVEMENT JOINT AND CRACK REPAIR AND RESURFACING WITH A 12' x 7' SLAB CULVERT EXTENSION, GUARDRAIL UPGRADES AND SAFETY IMPROVEMENTS.

THESE PLANS WERE PREPARED FOR THE  
MICHIGAN DEPARTMENT OF TRANSPORTATION  
BY

APPROVALS

RECOMMENDED FOR APPROVAL	PROJECT MANAGER - JULIE TERRY	DATE
RECOMMENDED FOR APPROVAL	DELIVERY ENGINEER - KEVIN McREYNOLDS	DATE

MICHIGAN  
DEPARTMENT OF TRANSPORTATION  
KIRK T. STEUDLE - DIRECTOR

APPROVED BY ENGINEER OF DEVELOPMENT - JOHN POLASEK DATE



TERRY  
MDOT DESIGN COORDINATOR  
TERRY  
DESIGN UNIT  
HOWARD CITY TSC

CONTROL SECTION	JOB NUMBER	FEDERAL NUMBERS	SHEET NO.
59044 (59043, 59045 )	53379A	PROJECT ITEM	1

1-2

C.S. 59044 (59043, 59045 ) - J.N. 53379A

DATE:

CORRECTED BY:

DATE:

CHECKED BY:

DATE:

DRAWN BY:

FILE NAME: 53379/TITLE SHEET.dgn